



**DESIGN & CONSTRUCTION GROUP  
THE GOVERNOR NELSON A. ROCKEFELLER  
EMPIRE STATE PLAZA  
ALBANY, NY 12242**

---

**ADDENDUM NO. 3 TO PROJECT NO. 46037**

**ELECTRICAL WORK  
GENERATOR AND FUEL TANK REPLACEMENT  
SHIRLEY A. CHISHOLM STATE OFFICE BUILDING  
55 HANSON PLACE  
BROOKLYN, NY**

August 11, 2023


<p><b>NOTE:</b> This Addendum forms a part of the Contract Documents. Insert it in the Project Manual. Acknowledge receipt of this Addendum in the space provided on the Bid Form.</p>
---

**DRAWINGS**

1. Revised Drawings:
  - a. Drawing No M-403, noted "ADDENDUM #2 08-08-2023" accompanies this Addendum and supersedes the same numbered originally issued drawing.

**END OF ADDENDUM**

Brady M. Sherlock, P.E.  
Director, Division of Design  
Design & Construction

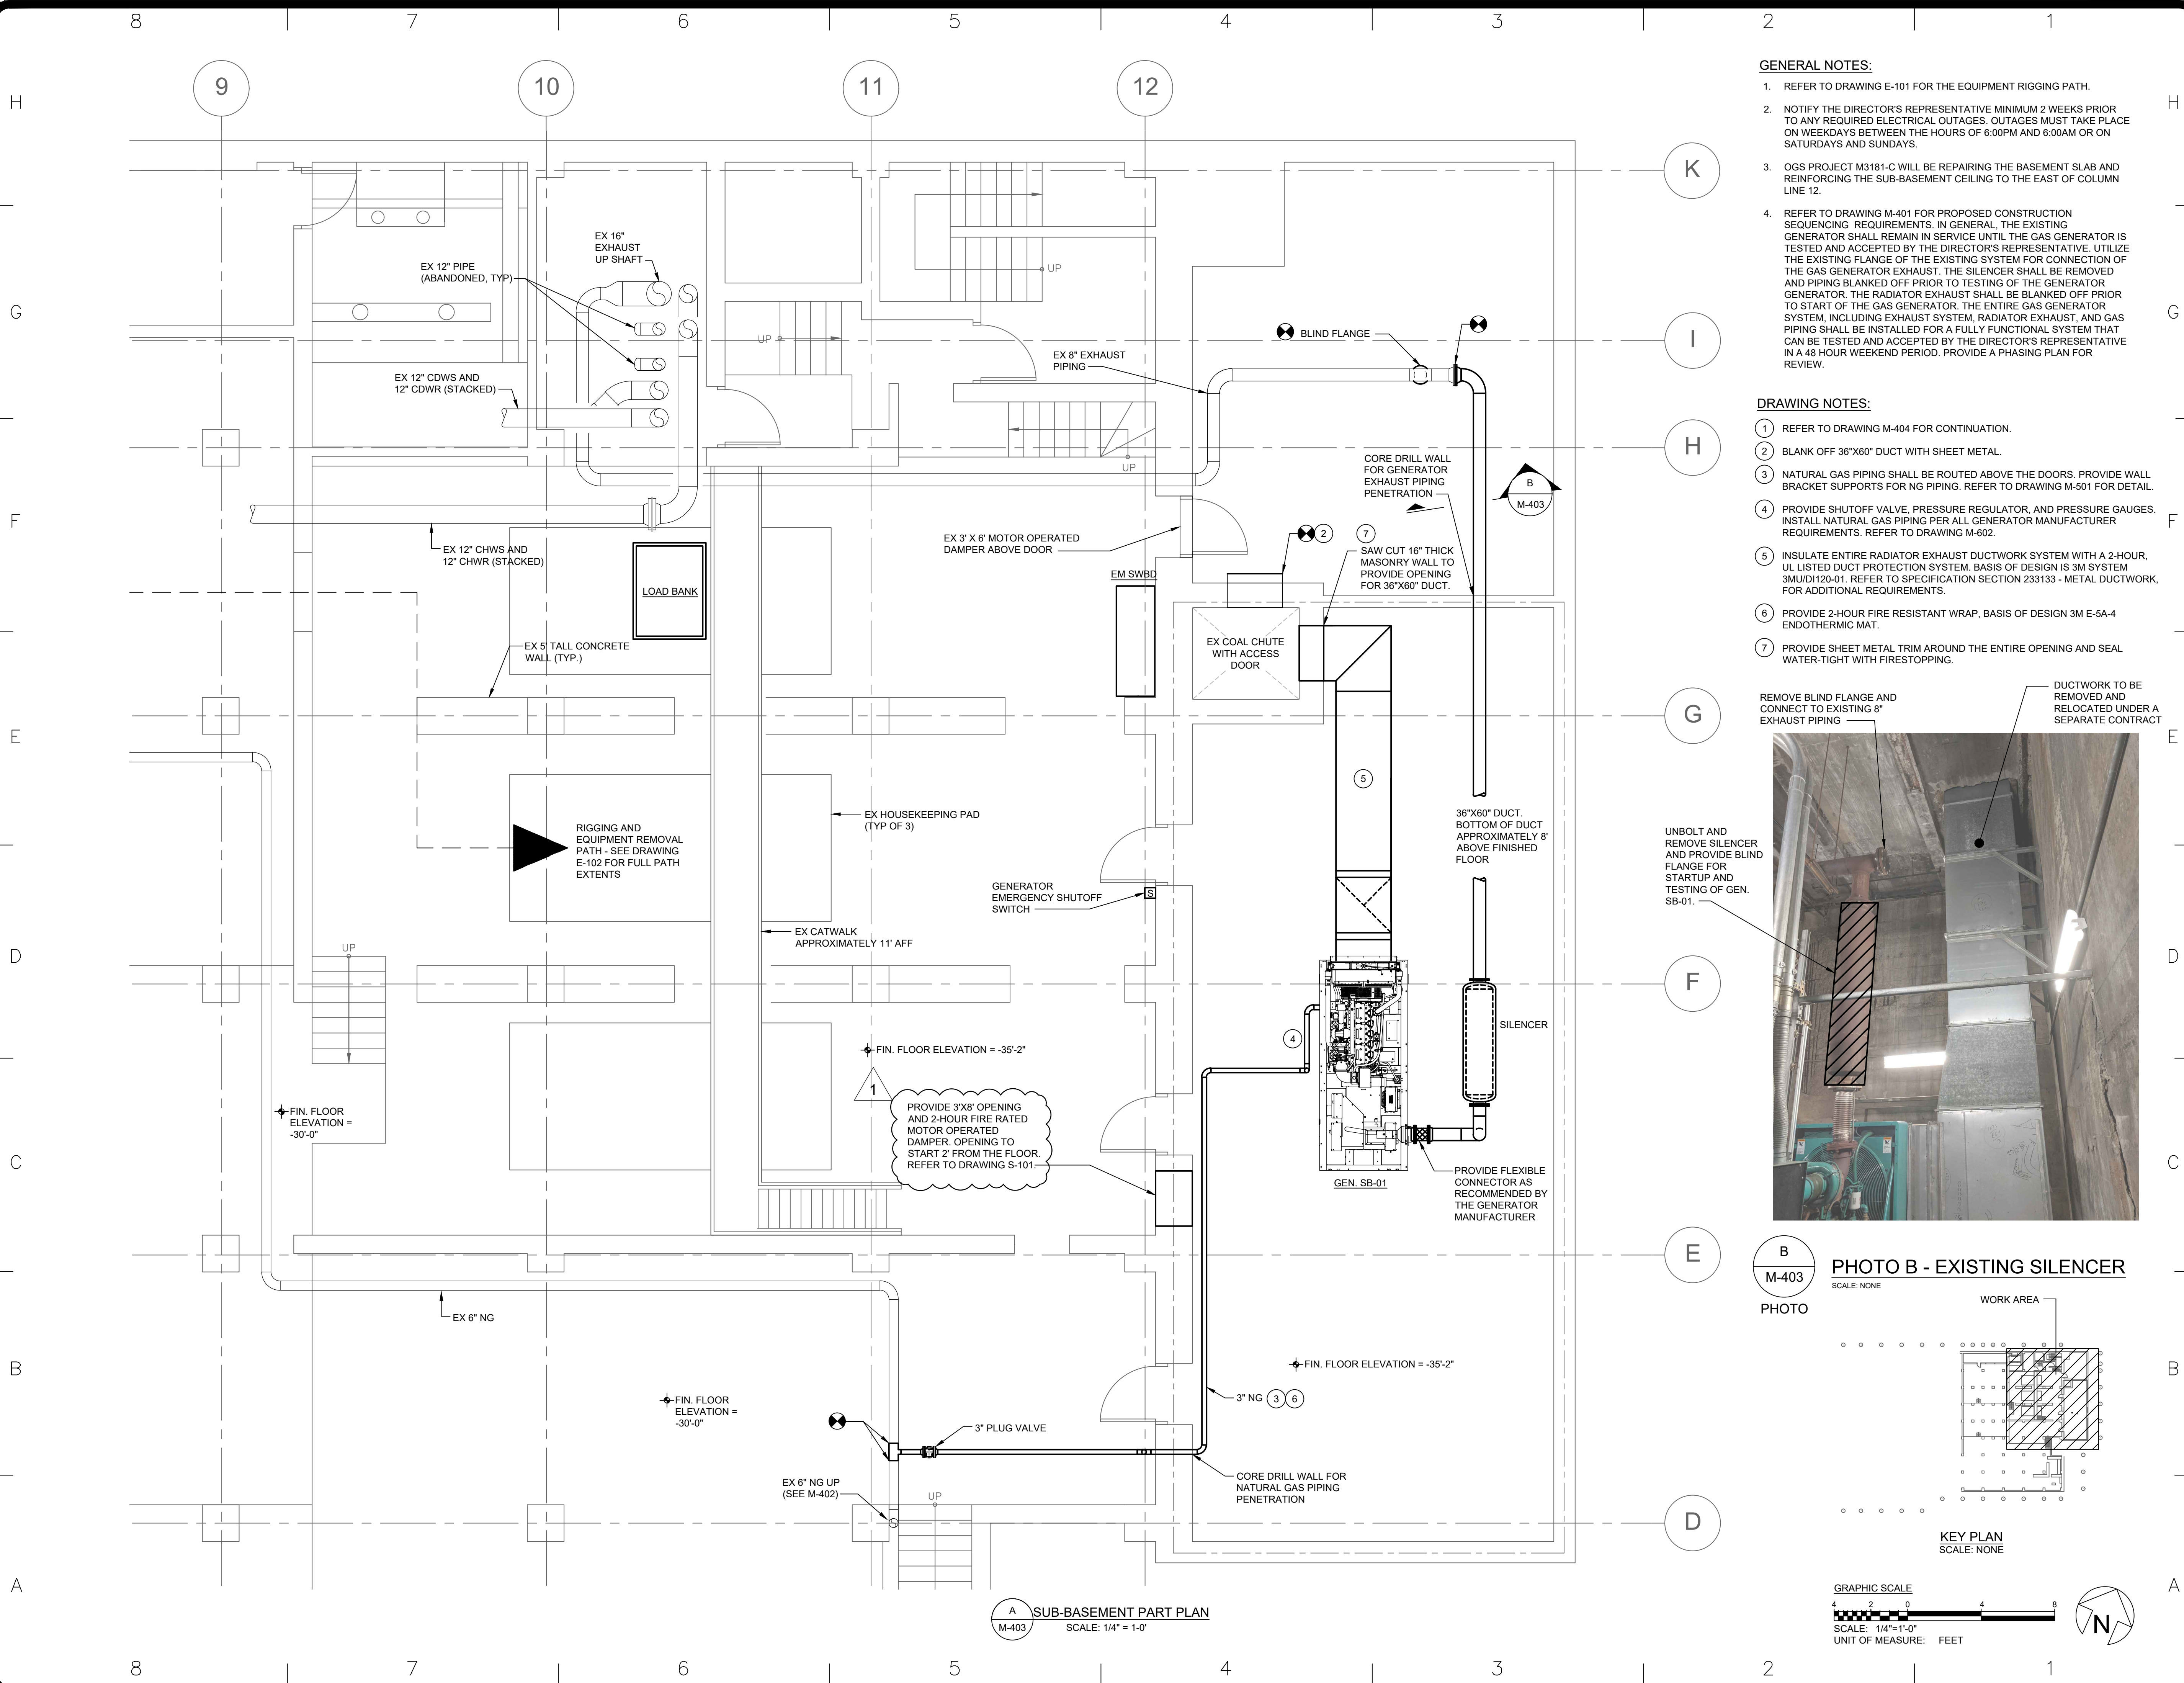

- GENERAL NOTES:**
- REFER TO DRAWING E-101 FOR THE EQUIPMENT RIGGING PATH.
  - NOTIFY THE DIRECTOR'S REPRESENTATIVE MINIMUM 2 WEEKS PRIOR TO ANY REQUIRED ELECTRICAL OUTAGES. OUTAGES MUST TAKE PLACE ON WEEKDAYS BETWEEN THE HOURS OF 6:00PM AND 6:00AM OR ON SATURDAYS AND SUNDAYS.
  - OCS PROJECT M3181-C WILL BE REPAIRING THE BASEMENT SLAB AND REINFORCING THE SUB-BASEMENT CEILING TO THE EAST OF COLUMN LINE 12.
  - REFER TO DRAWING M-401 FOR PROPOSED CONSTRUCTION SEQUENCING REQUIREMENTS. IN GENERAL, THE EXISTING GENERATOR SHALL REMAIN IN SERVICE UNTIL THE GAS GENERATOR IS TESTED AND ACCEPTED BY THE DIRECTOR'S REPRESENTATIVE. UTILIZE THE EXISTING FLANGE OF THE EXISTING SYSTEM FOR CONNECTION OF THE GAS GENERATOR EXHAUST. THE SILENCER SHALL BE REMOVED AND PIPING BLANKED OFF PRIOR TO TESTING OF THE GENERATOR. THE RADIATOR EXHAUST SHALL BE BLANKED OFF PRIOR TO START OF THE GAS GENERATOR. THE ENTIRE GAS GENERATOR SYSTEM, INCLUDING EXHAUST SYSTEM, RADIATOR EXHAUST, AND GAS PIPING SHALL BE INSTALLED FOR A FULLY FUNCTIONAL SYSTEM THAT CAN BE TESTED AND ACCEPTED BY THE DIRECTOR'S REPRESENTATIVE IN A 48 HOUR WEEKEND PERIOD. PROVIDE A PHASING PLAN FOR REVIEW.


- DRAWING NOTES:**
- REFER TO DRAWING M-404 FOR CONTINUATION.
  - BLANK OFF 36\"X60\" DUCT WITH SHEET METAL.
  - NATURAL GAS PIPING SHALL BE ROUTED ABOVE THE DOORS. PROVIDE WALL BRACKET SUPPORTS FOR NG PIPING. REFER TO DRAWING M-501 FOR DETAIL.
  - PROVIDE SHUTOFF VALVE, PRESSURE REGULATOR, AND PRESSURE GAUGES. INSTALL NATURAL GAS PIPING PER ALL GENERATOR MANUFACTURER REQUIREMENTS. REFER TO DRAWING M-602.
  - INSULATE ENTIRE RADIATOR EXHAUST DUCTWORK SYSTEM WITH A 2-HOUR, UL LISTED DUCT PROTECTION SYSTEM, BASIS OF DESIGN IS 3M SYSTEM 3M/UDI20-01. REFER TO SPECIFICATION SECTION 233133 - METAL DUCTWORK, FOR ADDITIONAL REQUIREMENTS.
  - PROVIDE 2-HOUR FIRE RESISTANT WRAP, BASIS OF DESIGN 3M E-5A-4 ENDOTHERMIC MAT.
  - PROVIDE SHEET METAL TRIM AROUND THE ENTIRE OPENING AND SEAL WATER-TIGHT WITH FIRESTOPPING.

REMOVE BLIND FLANGE AND CONNECT TO EXISTING 8\" EXHAUST PIPING

DUCTWORK TO BE REMOVED AND RELOCATED UNDER A SEPARATE CONTRACT



**PHOTO B - EXISTING SILENCER**  
SCALE: NONE

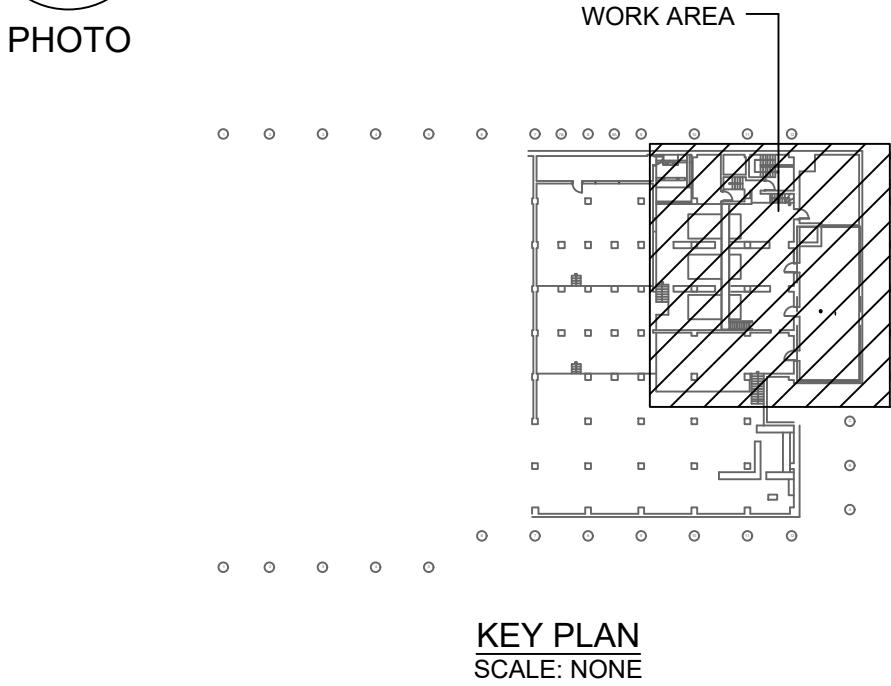

**GRAPHIC SCALE**  
SCALE: 1/4\"=1'-0\"  
UNIT OF MEASURE: FEET

CONSULTANT  
CERTIFICATE OF AUTHORIZATION #: 018011

**rmf**  
RMF ENGINEERING, P.C.  
5520 RESEARCH PARK DR., SUITE 300  
BALTIMORE, MD 21228

**ENERGY CODE COMPLIANCE STATEMENT:**  
TO THE BEST OF THE KNOWLEDGE, BELIEF, AND PROFESSIONAL JUDGEMENT OF THE LICENSED PROFESSIONAL SEALING THESE PLANS AND SPECIFICATIONS, THESE PLANS ARE IN COMPLIANCE WITH THE SUPPLEMENT TO THE 2020 NEW YORK STATE ENERGY CONSERVATION CONSTRUCTION CODE.

**WARNING:**  
THE ALTERATION OF THIS MATERIAL IN ANY WAY, UNLESS DONE UNDER THE DIRECTION OF A COMPARABLE PROFESSIONAL, I.E. ARCHITECT FOR AN ARCHITECT, ENGINEER FOR AN ENGINEER OR LANDSCAPE ARCHITECT FOR A LANDSCAPE ARCHITECT, IS A VIOLATION OF THE NEW YORK STATE EDUCATION LAW AND/OR REGULATIONS AND IS A CLASS 'A' MISDEMEANOR.

REGISTRATION EXPIRES:  
11-30-2024

**PROFESSIONAL SEAL**  
STATE OF NEW YORK  
ROBERT D. MURPHY  
072445  
REGISTERED PROFESSIONAL ENGINEER

**CONTRACT:**  
**ELECTRICAL**

**TITLE:**  
GENERATOR AND FUEL TANK REPLACEMENT

**LOCATION:**  
SHIRLEY A. CHISHOLM STATE OFFICE  
BUILDING, 55 HANSON PLACE, BROOKLYN,  
NY

**CLIENT:**  
OFFICE OF GENERAL SERVICES

MARK	DATE	DESCRIPTION
1	08-08-2023	Addendum No. 2
	05-26-2023	FINAL SUBMISSION
PROJECT NUMBER: 46037 - E		
DESIGNED BY: EEC		
DRAWN BY: xxx		
FIELD CHECK:		
APPROVED:		
SHEET TITLE:		

SUB-BASEMENT PART PLAN

DRAWING NUMBER:  
**M-403**